


TRAFFIC SIGNAL - OPTION 2

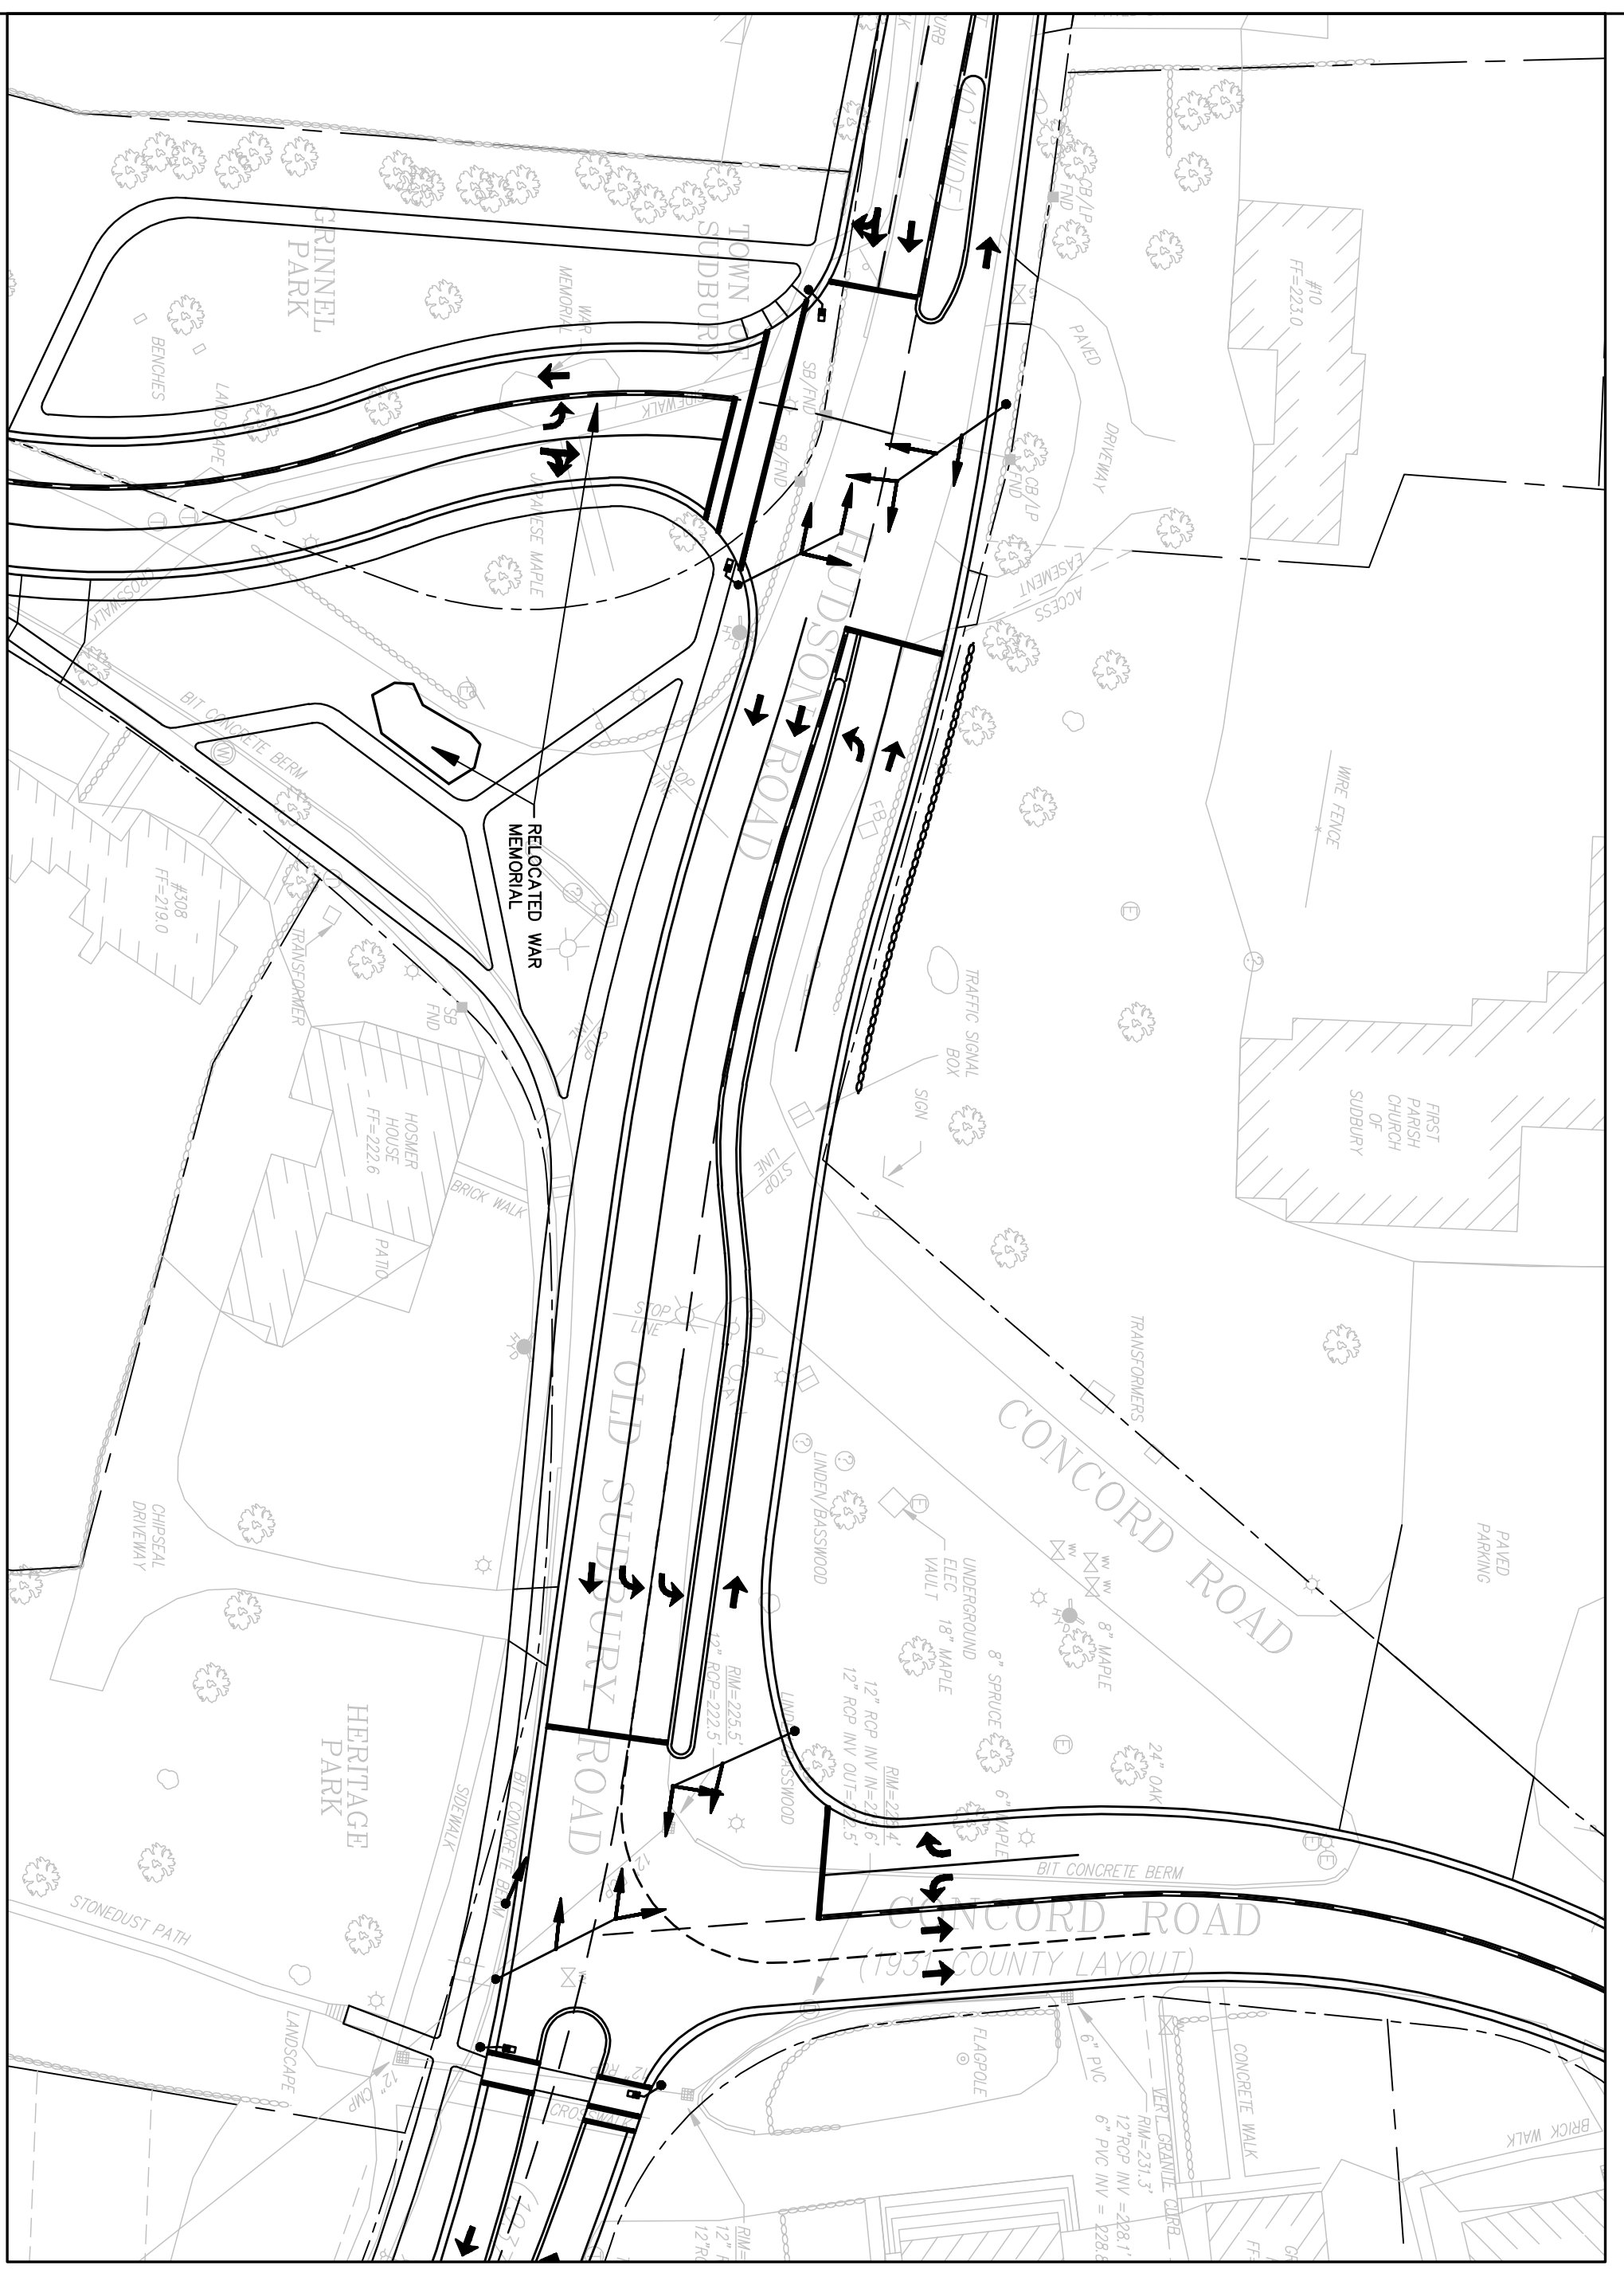

ALTERNATIVE 4

